

Planning Board Agenda

November 28th, 2023

Appeal # 18-7SUP-23:

E.B. Martin Roofing – Add a 56'x120' Barn to the Area

Appeal # 188-SUP-23:

Skyline Event Center – 8x10 New Sign, 10,200 SQ Storage Barn, Horse Shed

TOWN OF BENTON
BUILDING AND ZONING APPLICATION

1000 SR 14A, PENN YAN, NY 14527
Cell (315) 719-3232 Office 315-536-9600
FAX 315-536-7715

E-MAIL: zoning@townofbenton.us

Name of Applicant E.B Martin Roofing Date: 11-8-23
Address 2825 SR 364 Phone: 315-536-0944
Property Owner (if not same) _____
Address _____ Phone: _____

APPLICATION IS BEING MADE FOR:

Building Permit Variance/Special Use ** Septic System Permit**
Change
 Site Plan ** Subdivision** Other (** Add'l Forms)

On Land Located at 2825 SR 364 (Same) or _____

Zoning District AR-1 Tax Map # 48.02-1-8.111

Present Use of Property Supple House B's

Description of Proposed Improvements and/or Use: Change to Special USE to Add
a 56x120 Barn to the area

Size of Improvement _____ Sq. Ft. Estimated Cost: _____

Type of Construction: Wood _____, Metal _____, Masonry _____, Other _____

Height: In Stories _____, In Feet _____

Yard Setback: Front _____, Rear _____

Side (Widest) _____, Side (Narrowest) _____

Signature: _____, Date: _____

Approved _____ Not Approved _____ Variance Requested _____

Variance Granted: Yes _____ No _____ Date: _____

Permit # 187 SUP-23 Fee \$ 150-

Code Enforcement Officer [Signature] Date: 11-8-23

Contractor Name: _____ Phone: _____

Address: _____ E-Mail address: _____

Insurance: Workman's Comp. Liability Exemption Form

Contractor/Owner agrees to comply with all New York State and Local Codes and Laws.

Contractor/Owner agrees to call for all inspections as required.

TOWN OF BENTON

PLANNING BOARD - ZONING BOARD OF APPEALS APPLICATION

Application No. 187 SUP-23 Date 11-8-23 Fee 150 -

Name: EB Martin Roofing phone 315-536-0944

Address: 2825 SR 364 email _____

Applicant is applying for the following:

- | | |
|--|--|
| <input type="checkbox"/> Area Variance | <input type="checkbox"/> Zoning Interpretation |
| <input type="checkbox"/> Use Variance | <input type="checkbox"/> Subdivision |
| <input checked="" type="checkbox"/> Special Use Permit | <input type="checkbox"/> Site Plan Review |

Other _____

Location of Property 2825 SR 364

Tax Map No. 48.07 Zoning District AR-1

Describe Action requested:

Change to SUP to add a 56x120 Barn
to the area

Area Variance Information:

| | Required | Actual | Variance Request |
|----------------|----------|--------|------------------|
| Frontage: | _____ | _____ | _____ |
| Front Setback: | _____ | _____ | _____ |
| Side Setback: | _____ | _____ | _____ |
| Rear Setback: | _____ | _____ | _____ |
| Lot Size: | _____ | _____ | _____ |

Attached to this application is the following documentation:

Site Plan Construction Plans SEQR Other _____

Property Owner _____ Telephone _____

Address _____

Signature _____ Date _____


E B Martin Roofing Additions

8064 Square Feet Manufacture area

Design Criteria

- These drawings have been prepared in accordance with the New York State building code and meets or exceeds the 2018 energy code.
- Contractor shall verify all dimensions indicated on plans prior to start of work. Report discrepancies immediately to Engineer/ Architect.
- Wind load= 113mph
- Roof= 45psf ground snow load, TC DL 10psf live load
BC DL 10psf live load
- soil bearing 2000psf min.
- occupancy = manufacture
- Construction type = 5B

| OPENING SCHEDULE | | | |
|----------------------------|------------------------------|-------|-------|
| PRODUCT CODE | SIZE | HINGE | COUNT |
| 1.92X96 - 8 PANEL-MODIFIED | 20'x 14' insulated, highlift | U | 2 |

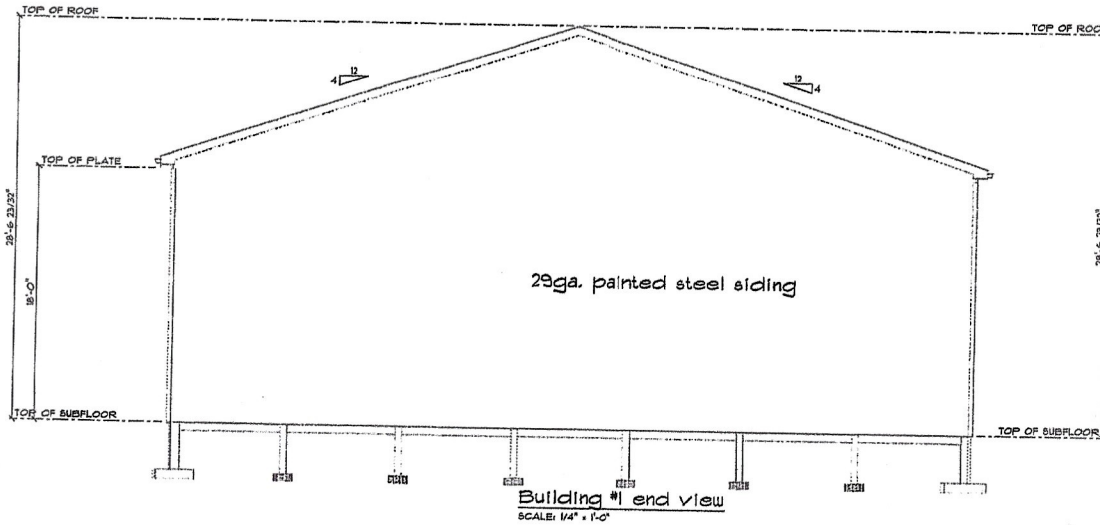

| DRAWING SCHEDULE | |
|-------------------------------|---|
| Cover page | 1 |
| Building 1 plan | 2 |
| Building 2 plan | 3 |
| Elevations #1 & #2 | 4 |
| cross section A building #1,5 | |

APPROVED: _____
CHECKED BY: _____



SCALE: 1/4" = 1'-0"
DRAWN BY: _____
DATE: Friday, April 9, 2021

Seneca Wood Design LLC


MOBILE: _____


E B Martin Roofing Additions

8064 Square Feet Manufacture area

Design Criteria

- These drawings have been prepared in accordance with the New York State building code and meets or exceeds the 2018 energy code.
- Contractor shall verify all dimensions indicated on plans prior to start of work. Report discrepancies immediately to Engineer/ Architect.
- Wind load= 113mph
- Roof= 45psf ground snow load, TC DL 10psf live load
BC DL 10psf live load
- soil bearing 2000psf min.
- occupancy = manufacture
- Constuction type = 5B

| OPENING SCHEDULE | | | |
|---------------------------|------------------------------|-------|-------|
| PRODUCT CODE | SIZE | HINGE | COUNT |
| 192X96 - 8 PANEL-MODIFIED | 20'x 14' insulated, highlift | U | 2 |

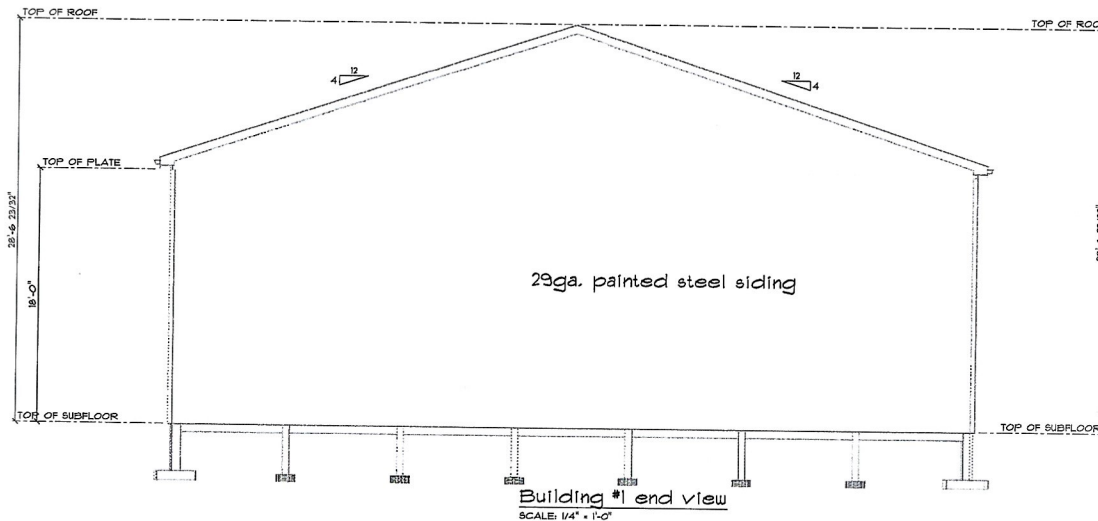

| DRAWING SCHEDULE | |
|-------------------------------|---|
| Cover page | 1 |
| Building 1 plan | 2 |
| Building 2 plan | 3 |
| Elevations #1 & #2 | 4 |
| cross section A building #1 5 | 5 |

APPROVED:
CHECKED BY:







SCALE: 1/4" = 1'-0"
DRAWN BY:
DATE: Friday, April 9, 2021

Seneca Wood Design LLC


MOBILE:

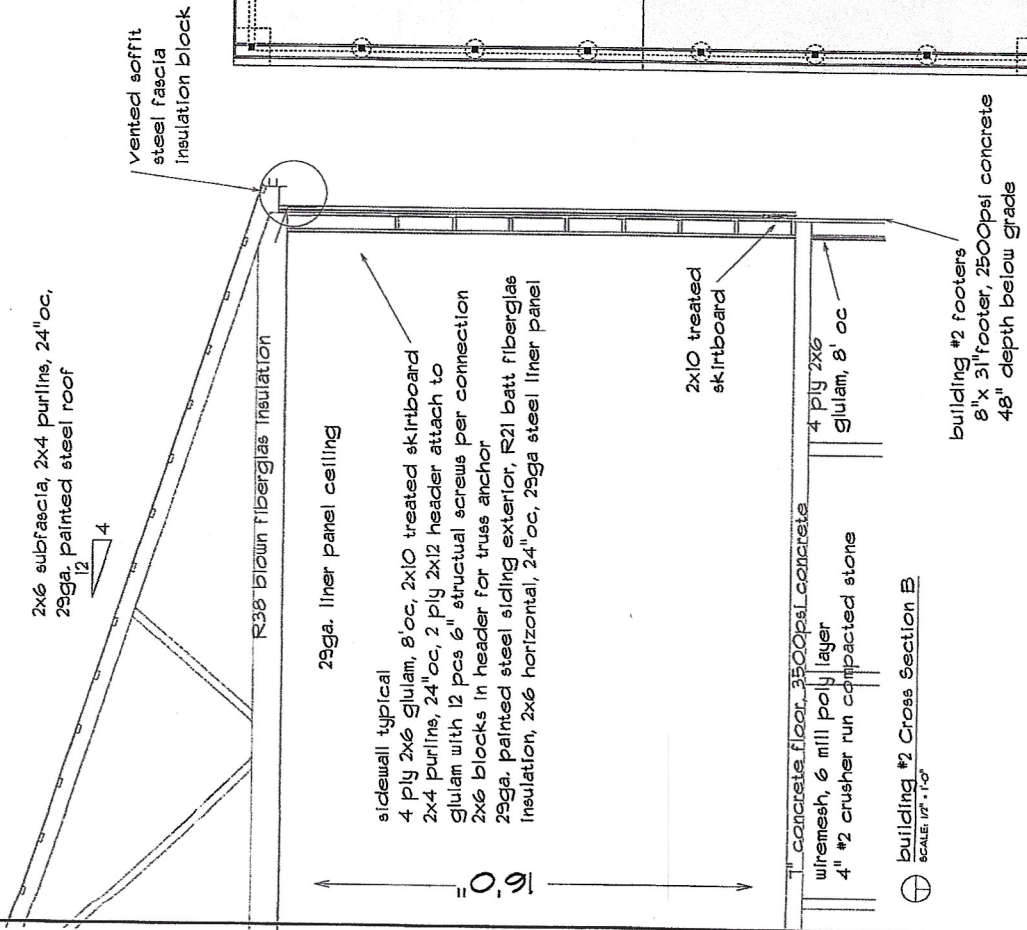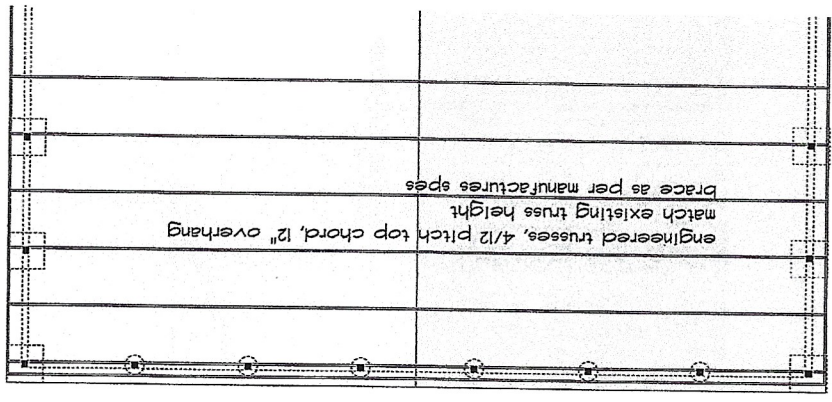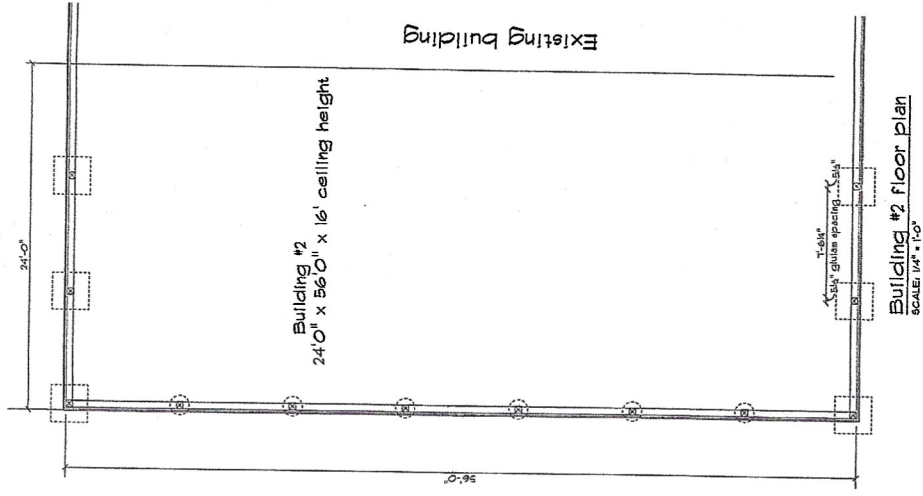

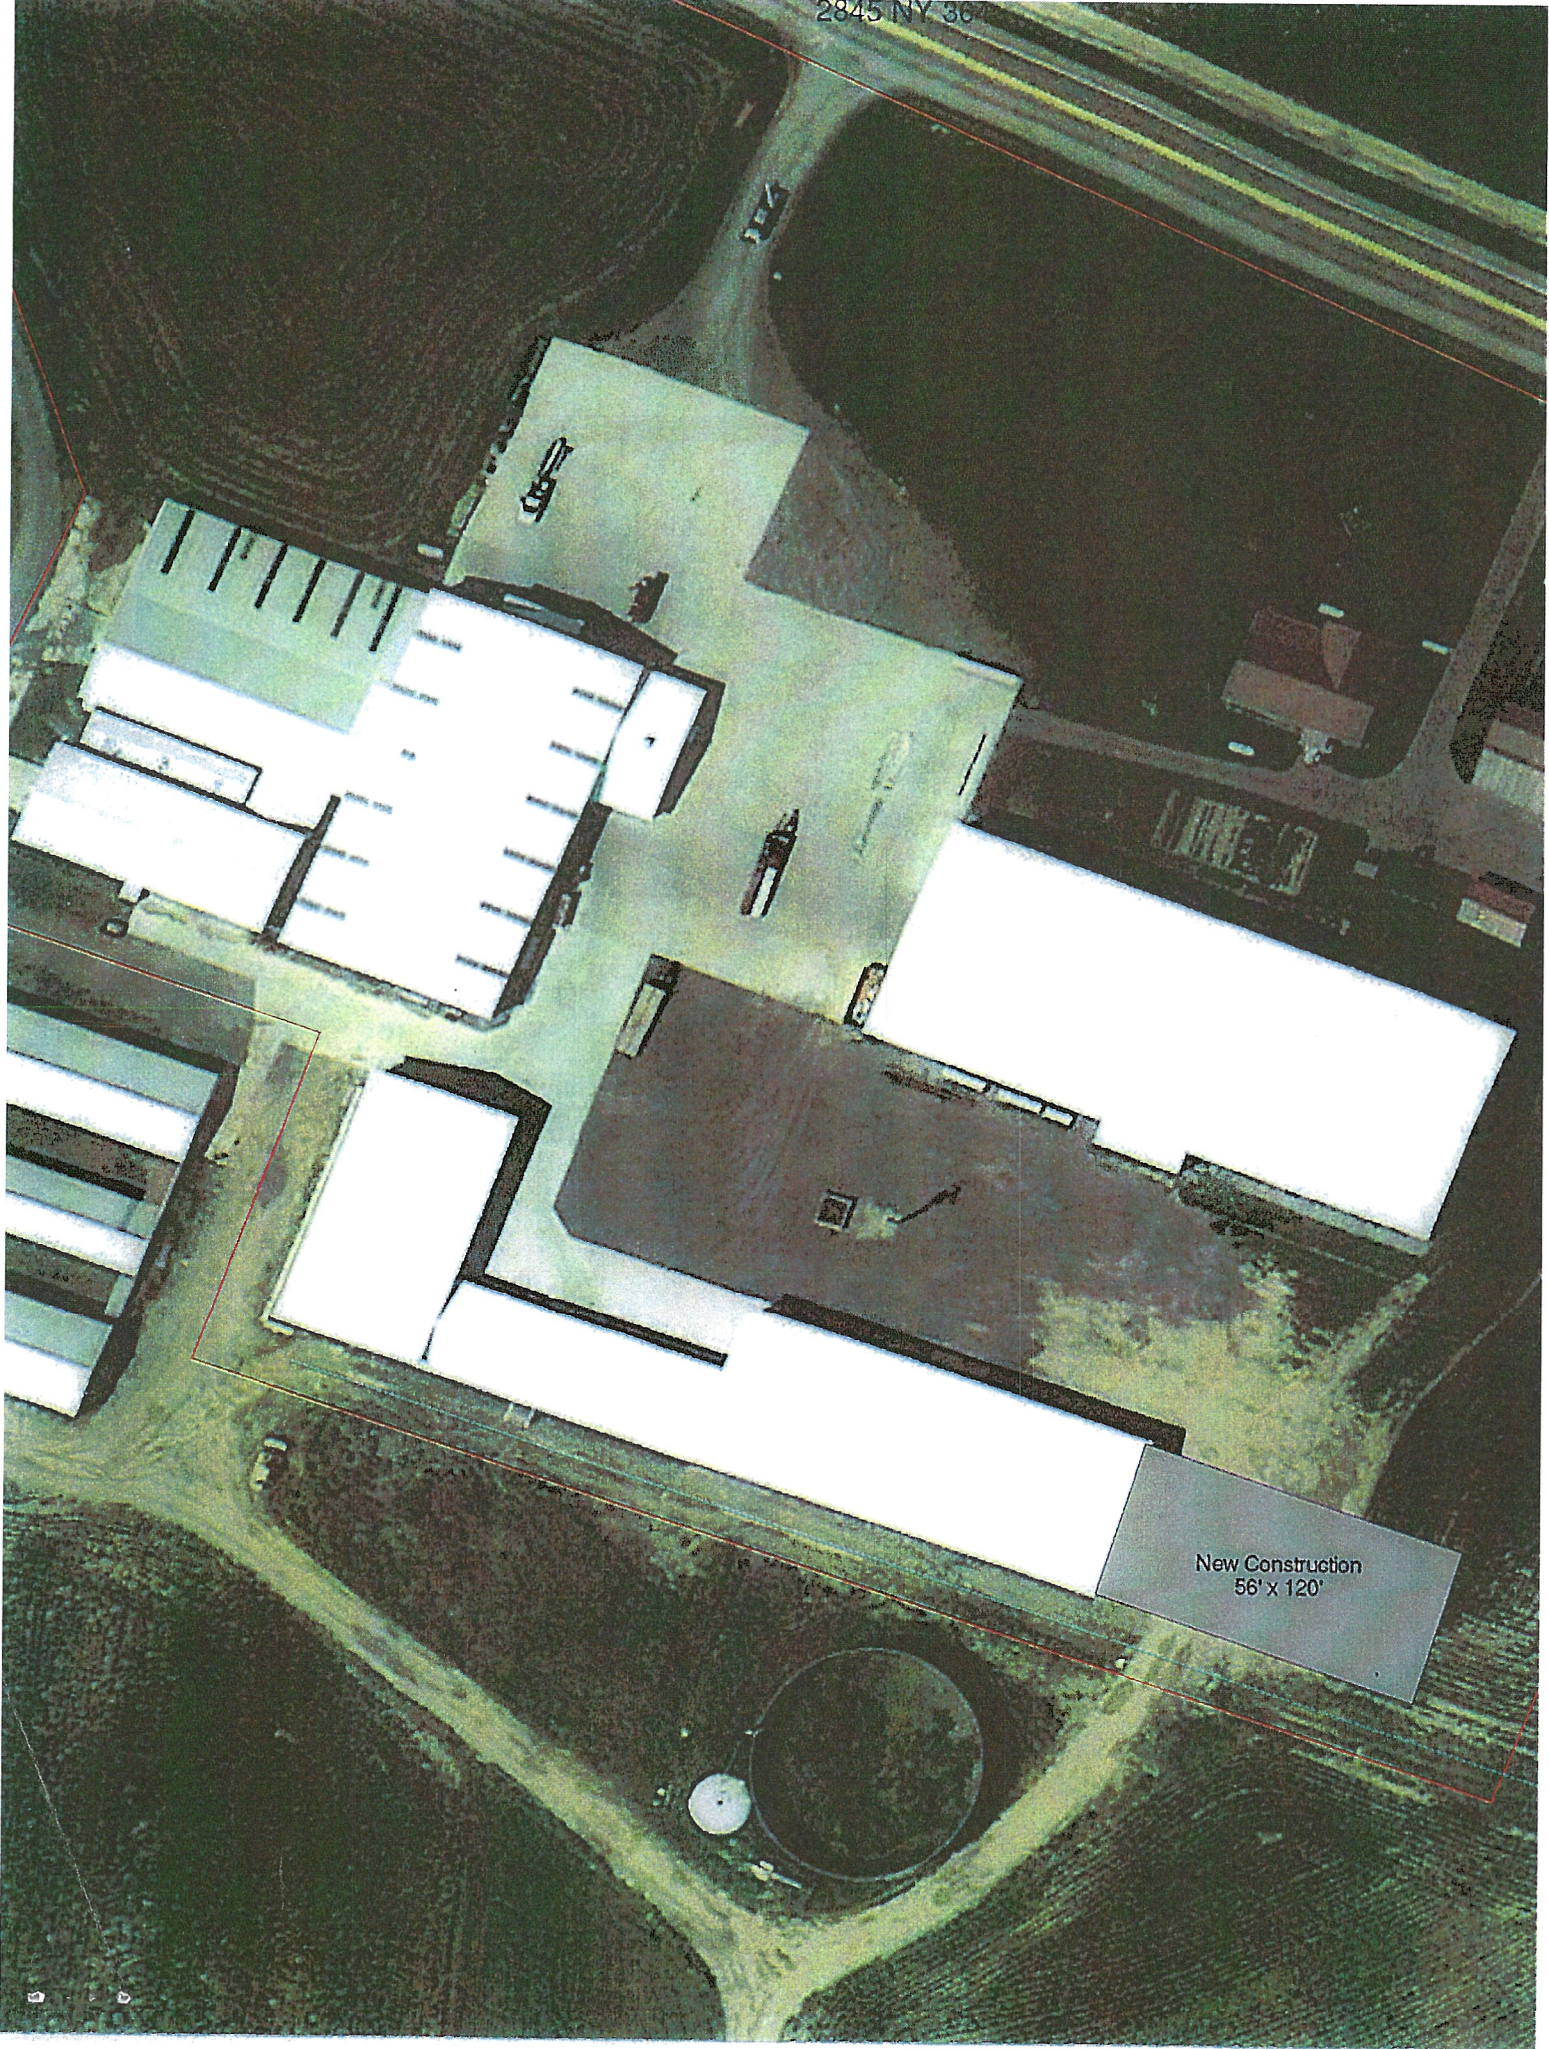

New Construction
56' x 120'

TOWN OF BENTON
BUILDING AND ZONING APPLICATION

1000 SR 14A, PENN YAN, NY 14527
Cell (315) 719-3232 Office 315-536-9600
FAX 315-536-7715

E-MAIL: permits@townofbenton.org

Name of Applicant Skyline Event Center Date: 11-8-23
Address _____ Phone: _____
Property Owner (if not same) Center Borg Holdings LLC
Address 2781 SR 364 Phone: _____

APPLICATION IS BEING MADE FOR:

Building Permit Variance/Special Use ** Septic System Permit**
 Site Plan ** Subdivision** Other (** Add'l Forms)

On Land Located at 2781 SR 364 (Same) or _____
Zoning District AR-1 Tax Map # 4802-19.2
Present Use of Property Event Center

Description of Proposed Improvements and/or Use: ①, 8x10 New Sign out by the Road
② 10200 sq Storage Barn with a 2688.59 sq ft Horse-Shed

Size of Improvement _____ Sq. Ft. Estimated Cost: _____
Type of Construction: Wood _____, Metal _____, Masonry _____, Other _____
Height: In Stories _____, In Feet _____
Yard Setback: Front _____, Rear _____
Side (Widest) _____, Side (Narrowest) _____
Signature: _____, Date: _____

Approved _____ Not Approved _____ Variance Requested _____
Variance Granted: Yes _____ No _____ Date: _____
Permit # 1885UP-23 Fee \$ 150-
Code Enforcement Officer Shawn W. Parsons Date: 11-8-23

Contractor Name: _____ Phone: _____
Address: _____ E-Mail address: _____

Insurance: Workman's Comp. Liability Exemption Form
Contractor/Owner agrees to comply with all New York State and Local Codes and Laws.
Contractor/Owner agrees to call for all inspections as required.

TOWN OF BENTON

PLANNING BOARD - ZONING BOARD OF APPEALS APPLICATION

Application No. 18850P-23 Date 11-8-23 Fee 150

Name: Skyline Event Center phone _____

Address: 2781 SR 364 email _____

Applicant is applying for the following:

- Area Variance Zoning Interpretation
 Use Variance Subdivision
 Special Use Permit Site Plan Review

Other Change

Location of Property 2781 SR 364

Tax Map No. 48.02-1-9.2 Zoning District AD-1

Describe Action requested:

- ① 8x10 New Sign out by the Road
② 10200 sq foot Storage Barn with 2688 sq foot Horse Shed

Area Variance Information:

| | Required | Actual | Variance Request |
|----------------|----------|--------|------------------|
| Frontage: | _____ | _____ | _____ |
| Front Setback: | _____ | _____ | _____ |
| Side Setback: | _____ | _____ | _____ |
| Rear Setback: | _____ | _____ | _____ |
| Lot Size: | _____ | _____ | _____ |

Attached to this application is the following documentation:

Site Plan Construction Plans SEQR Other _____

Property Owner _____ Telephone _____
Address _____

Signature _____ Date _____

Proposed Sign

8' x 4' Solid board

SkyLine

Auction Center


2781 Rte 364, Penn Yan
315-694-4050

6' x 3' lighted with
changeable letters

Next Auction
Sat, Oct 28 9:00 am
Household - Antiques

10'

8'

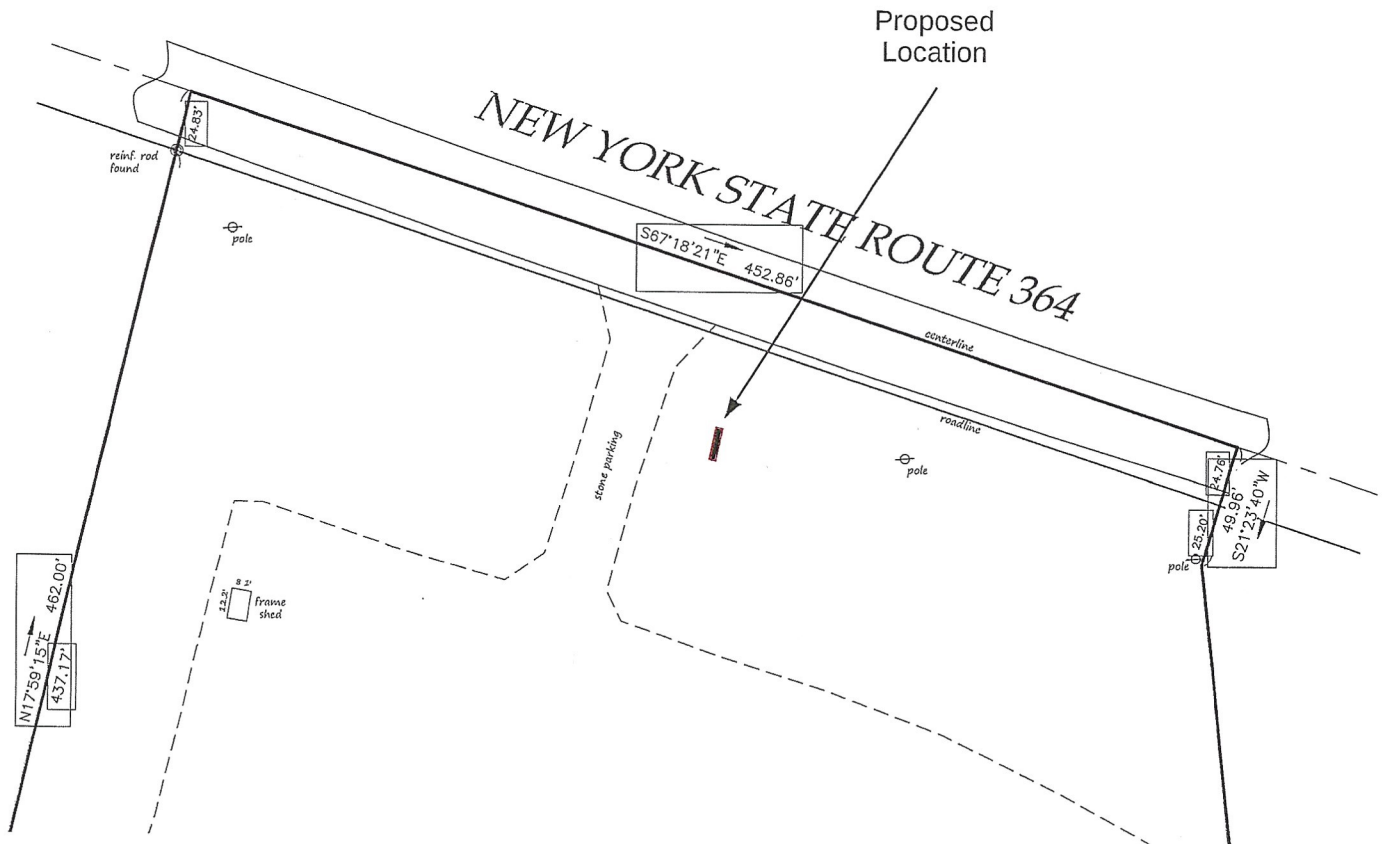


Skyline Auctions Horsebarn

10200 Square Feet Storage, 2688 square Feet garage

Design Criteria

- These drawings have been prepared in accordance with the 2020 NYS Uniform Building Code.
- Contractor/ Subcontractor shall verify all dimensions indicated on drawings prior to start of work. Report discrepancies immediately to Engineer / Architect.
- Wind load = 115mph
- Roof = 40psf ground snow load TC LL, 10psf TC DL,
- Soil bearing = 2000psf min.
- Footer depth = 42" below grade
- Occupancy = Section 311.2 storage occupant total - 26
- Construction = Type 5B
- All work to be code compliant
- All mandooors to have rapid exit hardware, Exit signage and fire extinguisher

| OPENING SCHEDULE | | | |
|------------------|------------------|---------------|-------------|
| OPENING ID | PRODUCT CODE | SIZE | HINGE/COUNT |
| A | 192X96 - 8 PANEL | 16'-0"x11'-0" | U 1 |
| B | 192X96 - 8 PANEL | 16'-0"x11'-0" | U 1 |
| C | 36X80 DUTCH 1 | 3'-0" | R 1 |
| D | 36X80 DUTCH 1 | 3'-0" | L 1 |
| E | 36X80 DUTCH 1 | 3'-0" | L 1 |

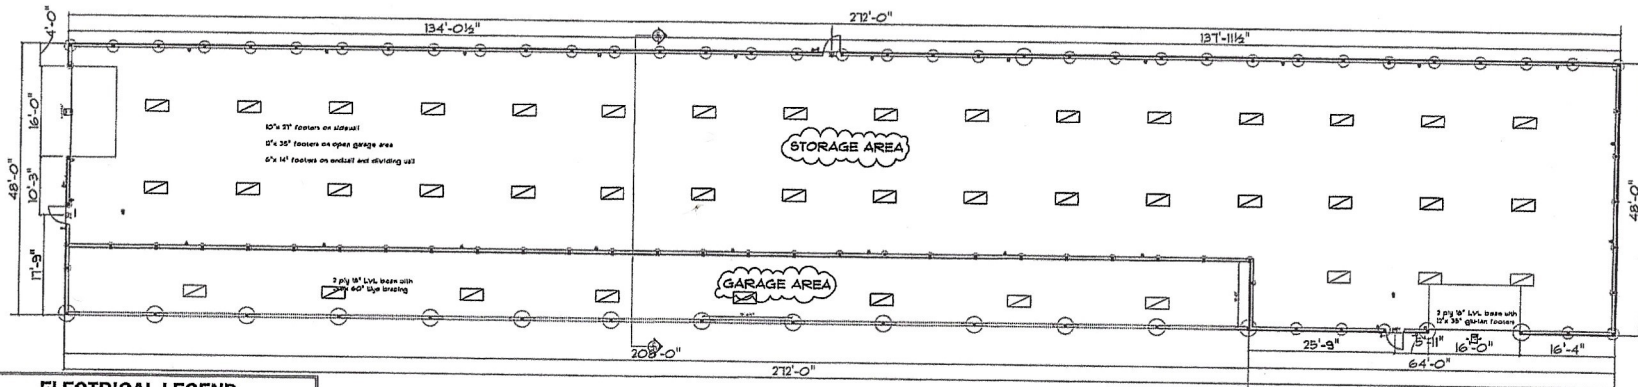

| ELECTRICAL LEGEND | | |
|--------------------|-------|--------|
| ELECTRICAL | COUNT | SYMBOL |
| LED light 2 x 4 | 43 | |
| flood light | 2 | |
| wall mount preston | 3 | |
| exit sign - wall | 3 | |
| co detector | 2 | |
| outlet | 25 | |
| outlet gfi | 3 | |

MAIN
SCALE: 1" = 10'-0"



| DRAWING SCHEDULE | |
|------------------|---|
| cover | 1 |
| elevations | 2 |
| cross section | 3 |

APPROVED: _____
CHECKED BY: _____

SECTION
LETTER
A

NO. OF SHEETS
1

SCALE: 1" = 10'-0"
DRAWN BY: William Zimmerman

Seneca Wood Design LLC
310 Ferguson Corners Rd
Perry, NY 14527
Email: senecawooddesign@gmail.com
DATE: Monday, August 14, 2023

SOFTPLAN
ARCHITECTURAL DESIGN SOFTWARE
PH: 518-532-8100
Fax: 518-532-6501

Skyline Auction and Event Center
2781 REESE
New York
14527
PHONE: 315-532-6503
FAX: 315-532-6503
JOB#:




Skyline Auction and event center
14927


ARCHITECTURAL DESIGN SOFTWARE
SOFTPLAN

Seneas Wood Design LLC
319 Ferguson Corners Rd
Email: seneaswooddesign@gmail.com


SCALE: As Noted
DRAWN BY:
DATE: Monday, August 14, 2023

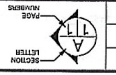


APPROVED:
CHECKED BY:
PAGE: 2/3

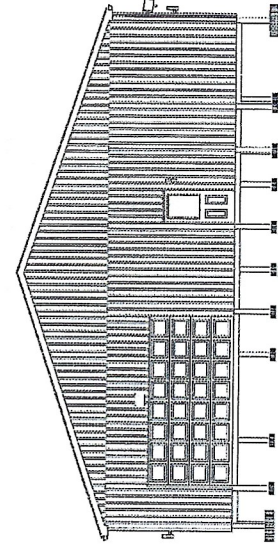


EAST ELEVATION
SCALE: 3/16" = 1'-0"

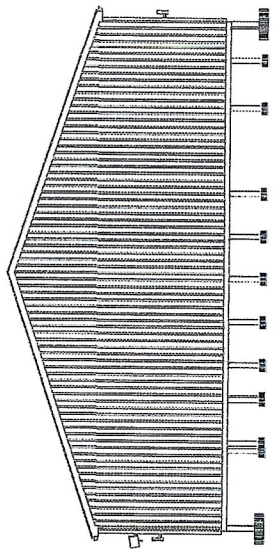

WEST ELEVATION
SCALE: 3/16" = 1'-0"

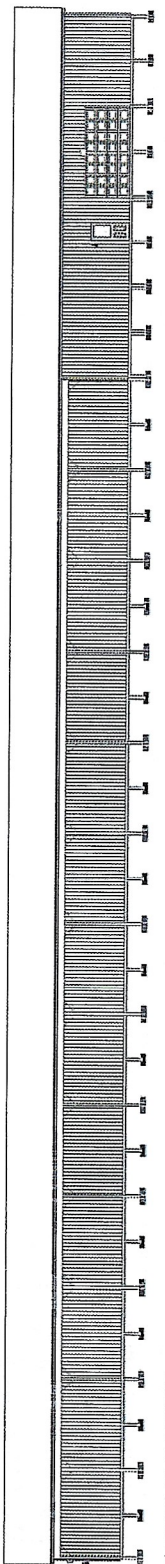

NORTH ELEVATION
SCALE: 1" = 10'-0"

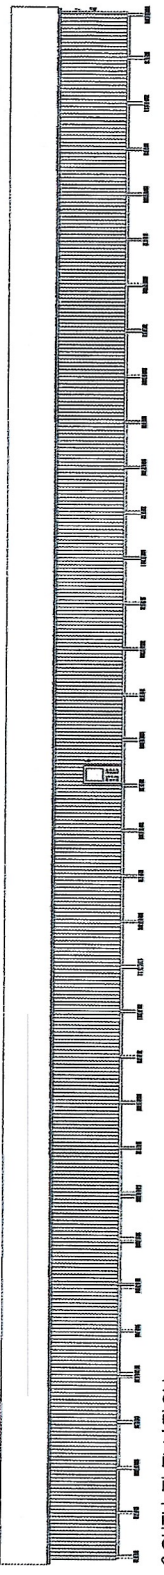

SOUTH ELEVATION
SCALE: 1" = 10'-0"


Roof system
 Engineered truss, 4/12 pitch top chord
 1.25/12 pitch bottom chord, 12" overhang, 1" heel, 48"oc
 2x6 substrate, 2x4 roof purlins, 24"oc,
 29ga painted steel roofing

2x6 substrate,
 vinyl soffit,
 6x6 post or 2xblock, 48"oc
 as hurricane tie

Exterior wall typical
 6x6 post, 8"oc,
 2x10 treated skirtboard,
 2x4 wall girts, 24"oc,
 2 ply 2x12 truss carrier,
 attach with 1" structural screws,
 29ga painted steel siding with
 rodentguard as base trim


6", 3500psi concrete,
 10ga 6x6 wiremesh,
 6 mil poly layer,
 4" CR-12 stone, compacted

8"x 24" fasters on sticowalls

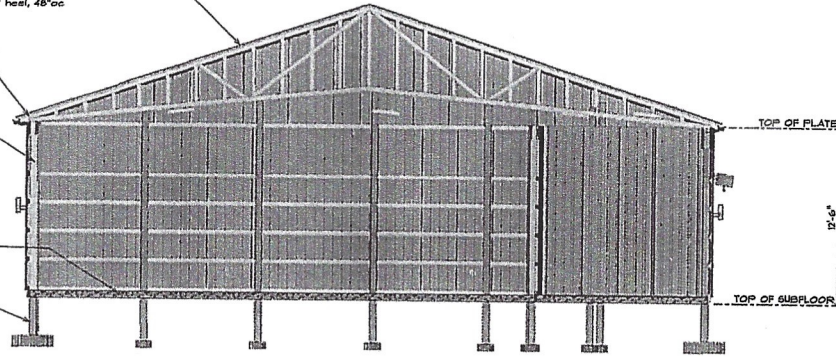

CROSS SECTION E
 SCALE: 1/4" = 1'-0"

APPROVED:
 CHECKED BY:

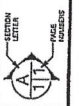

SCALE: 1/4" = 1'-0"
 DRAWN BY:
 DATE: Monday, August 14, 2023


SOFTPLAN
 ARCHITECTURAL DESIGN SOFTWARE

Skyline Auction and event center
 NEW YORK
 14827



